


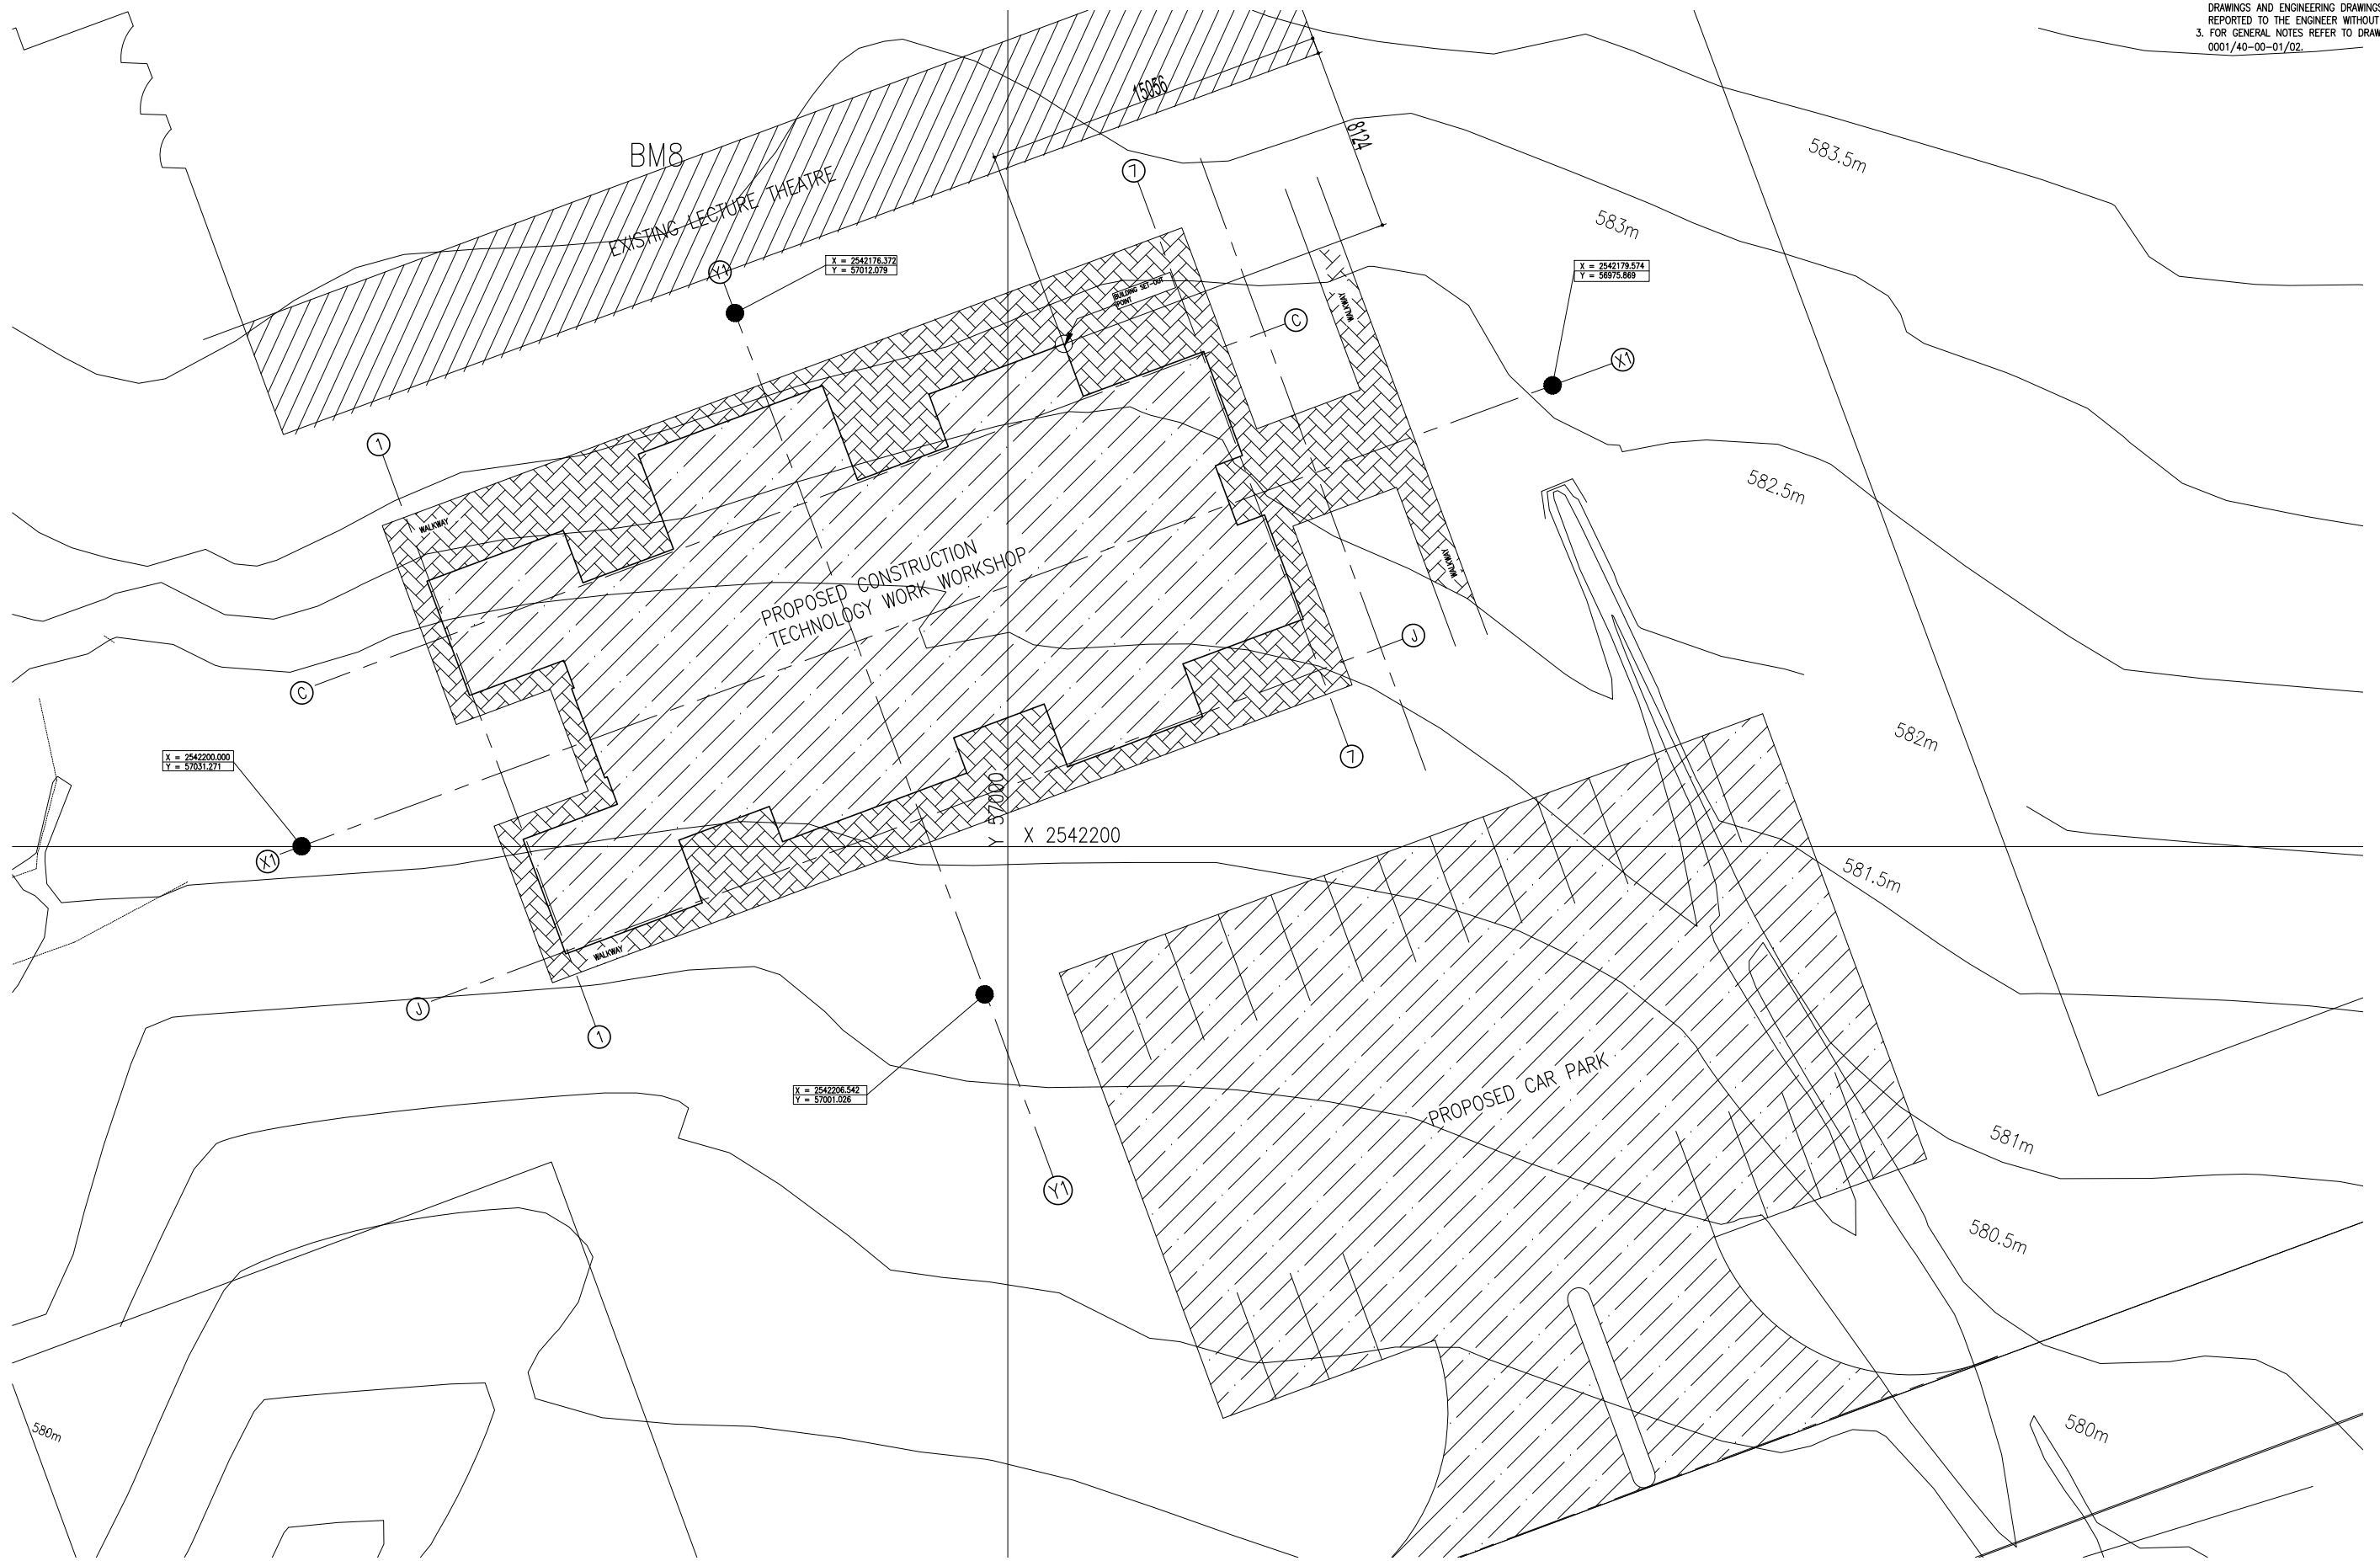

NOTES
 1. WORK TO FIGURED DIMENSIONS ONLY. NO SCALING OF DRAWINGS IS PERMITTED, IF IN DOUBT ASK.
 2. ANY DISCREPANCIES BETWEEN ARCHITECTURAL DRAWINGS AND ENGINEERING DRAWINGS MUST BE REPORTED TO THE ENGINEER WITHOUT DELAY.
 3. FOR GENERAL NOTES REFER TO DRAWING NUMBER 0001/40-00-01/02.



DRAWING No.	DRAWING TITLE	1	FOR TENDER	29.05.15	M.G.	C.M.	DESIGNED	M.G.
		0	AS SHOWN	25.08.15	M.G.	C.M.	DRAWN	N.M.
REFERENCE DRAWINGS		REV	DESCRIPTION	DATE	CHKD	APP	PROJ. ENGINEER	T.N.
		REVISIONS					PROJ. MANAGER	T.N.
		APPROVED						



THIKO CONSULTING ENGINEERS cc.
 15 PIERRE STREET
 OFFICE NO. 15
 FICUS PARK
 BENDOR
 FOLDRINE
 0700
 TEL: (015) 296 4039
 FAX: (015) 296 4326
 admin@thikoconsulting.co.za



CLIENT: UNIVERSITY OF VENDA
 PROJECT/DRAWING TITLE: UNIVERSITY OF VENDA INFRASTRUCTURE DEV PROJECTS CONSTRUCTION TECHNOLOGY WORKSHOP. SITE LAYOUT

SCALE	1:100	DATE	29.05.15
CONTRACT No.		PROJECT No.	0001/40
DRAWING No.	0001/40-00-01/02/T	REVISION	
AD		DESTROY EARLIER ISSUES	