


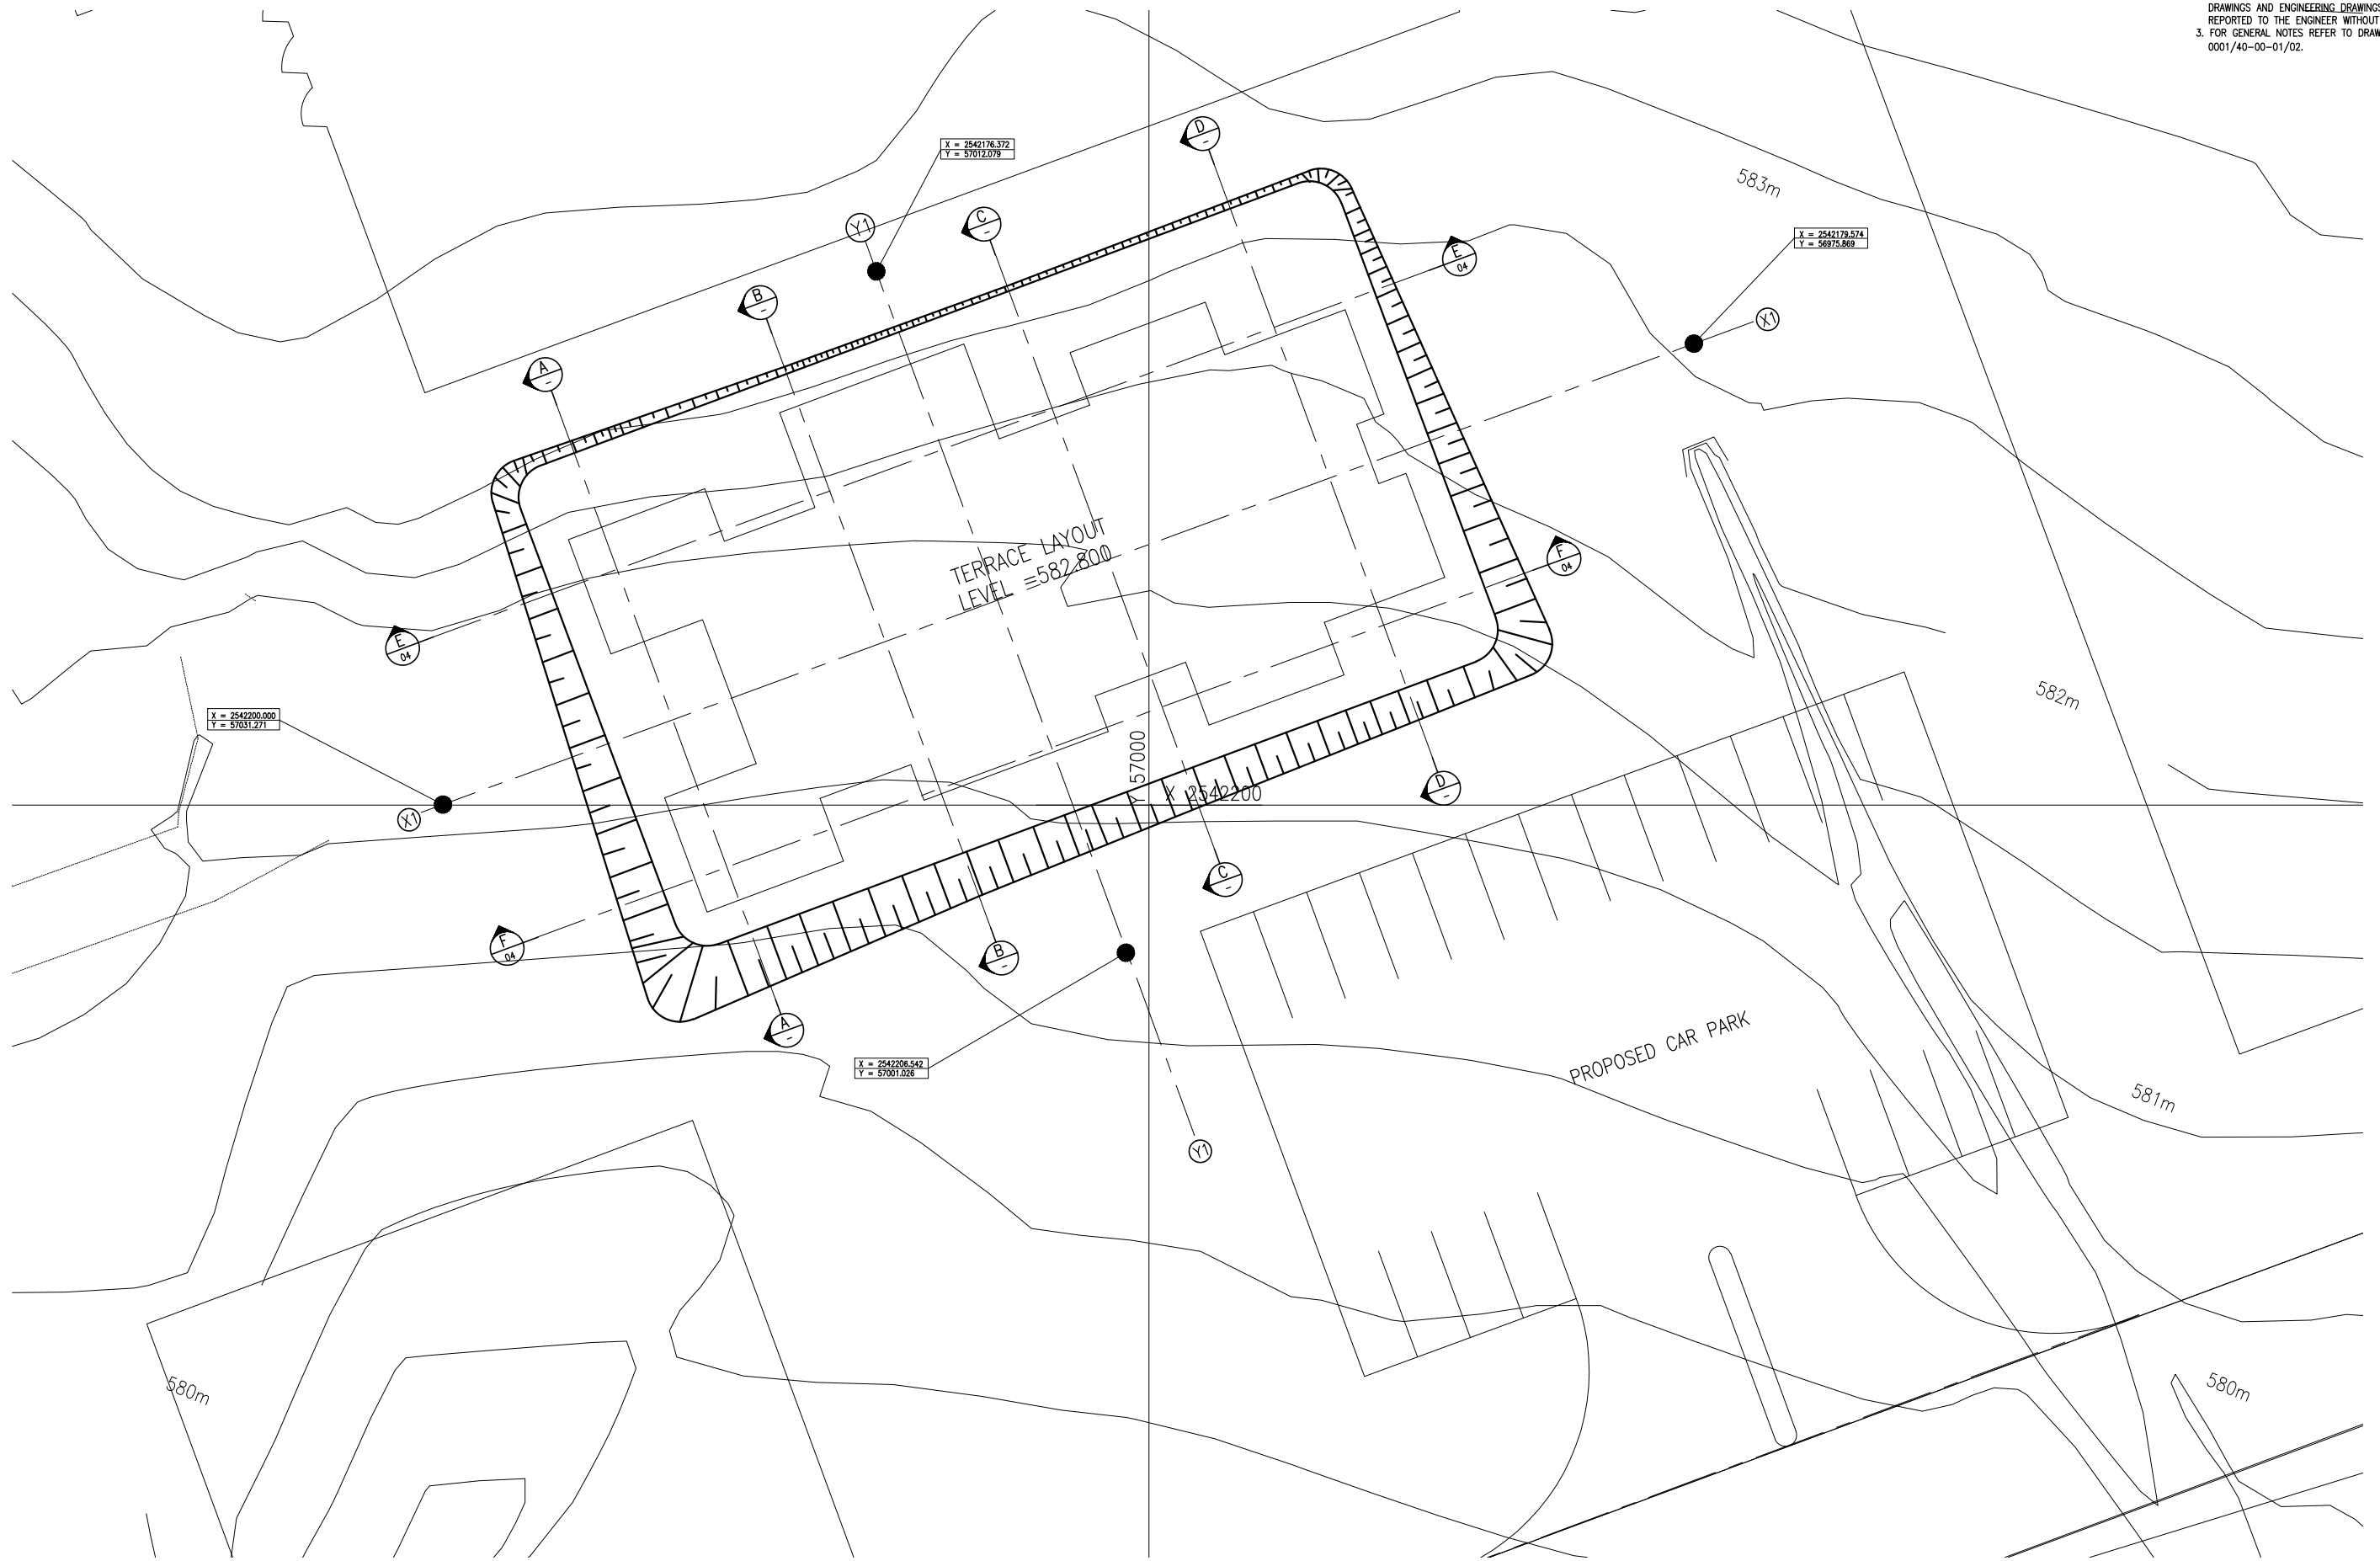

- NOTES**
1. WORK TO FIGURED DIMENSIONS ONLY. NO SCALING OF DRAWINGS IS PERMITTED, IF IN DOUBT ASK.
 2. ANY DISCREPANCIES BETWEEN ARCHITECTURAL DRAWINGS AND ENGINEERING DRAWINGS MUST BE REPORTED TO THE ENGINEER WITHOUT DELAY.
 3. FOR GENERAL NOTES REFER TO DRAWING NUMBER 0001/40-00-01/02.



DRAWING No.	DRAWING TITLE
	REFERENCE DRAWINGS


REV	DESCRIPTION	DATE	CHKD	APP
1	FOR TENDER	29.05.15	M.G.	C.M.
0	AS SHOWN	25.08.15	M.G.	C.M.

DESIGNED	M.G.
DRAWN	N.M.
CHECKED	M.G.
PROJ. ENGINEER	T.N.
PROJ. MANAGER	T.N.
APPROVED	



THIKO CONSULTING ENGINEERS CC.

15 PIERRE STREET
OFFICE NO. 15
FICUS PARK
BENDOR
PO BOX 2000
0700
TEL: (015) 296 4039
FAX: (015) 296 4328
admin@thikoconsulting.co.za

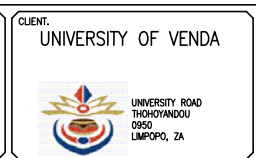

CLIENT: UNIVERSITY OF VENDA

PROJECT/DRAWING TITLE:
UNIVERSITY OF VENDA
INFRASTRUCTURE DEV PROJECTS
CONSTRUCTION TECHNOLOGY
WORKSHOP.
TERRACE LAYOUT

SCALE	1:100	DATE	29.05.15
CONTRACT No.		PROJECT No.	0001/40
DRAWING NO.	0001/40-00-01/02/T	REVISION	
NO		DESTROY EARLIER ISSUES	