
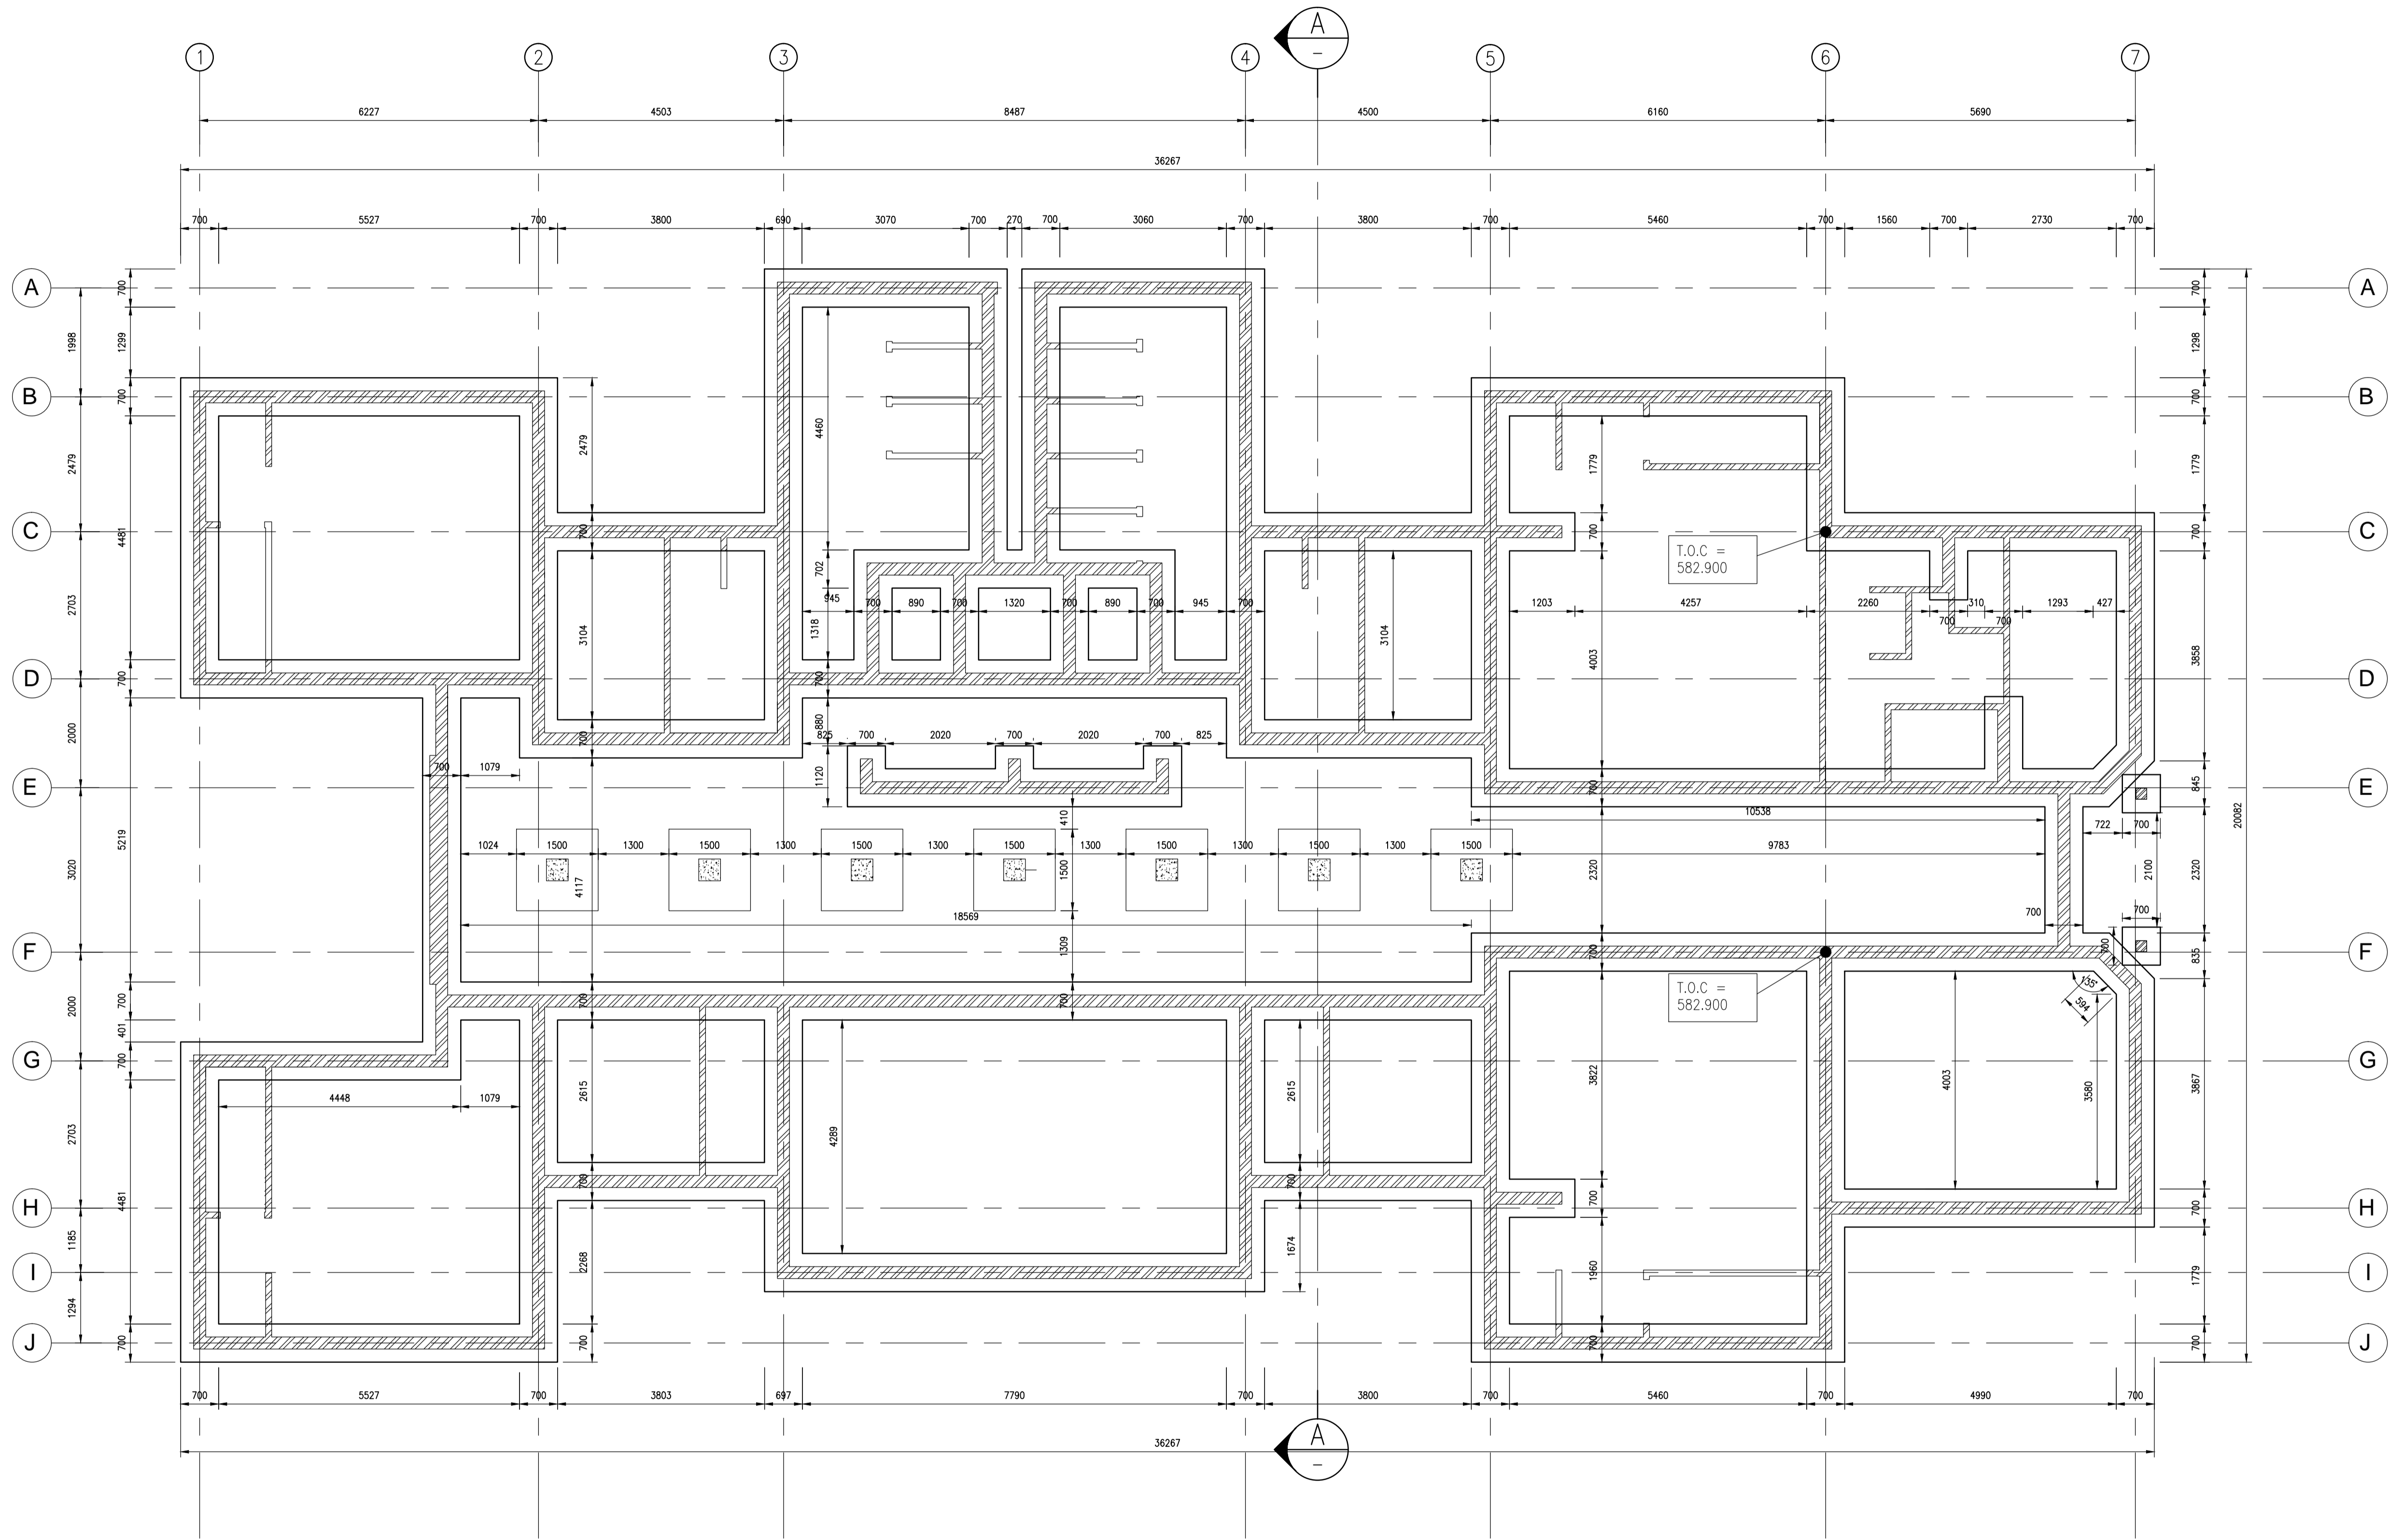


- NOTES**
1. WORK TO FIGURED DIMENSIONS ONLY. NO SCALING OF DRAWINGS IS PERMITTED. IF IN DOUBT ASK.
 2. ANY DISCREPANCIES BETWEEN ARCHITECTURAL DRAWINGS AND ENGINEERING DRAWINGS MUST BE REPORTED TO THE ENGINEER WITHOUT DELAY.
 3. FOR GENERAL NOTES REFER TO DRAWING NUMBER 0001/40-01-02/01.

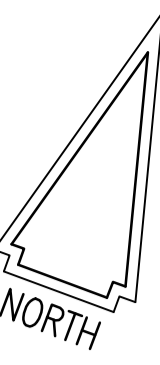

FOUNDATION LAYOUT
SCALE 1:50

DRAWING No.	DRAWING TITLE
	REFERENCE DRAWINGS

REV	DESCRIPTION	DATE	CHKD	APP
1	FOR TENDER	29.05.15	M.G.	C.M.
0	AS SHOWN	25.08.15	M.G.	C.M.

DESIGNED	M.G.
DRAWN	N.M.
CHECKED	M.G.
PROJ. ENGINEER	T.N.
PROJ. MANAGER	T.N.
APPROVED	



THIKO CONSULTING ENGINEERS cc.

15 PIERRE STREET
FICUS PARK
BENONI
POLOKWANE
0700

TEL (015) 296 4039
FAX (015) 296 4326
admin@thikoconsulting.co.za

CLIENT:
UNIVERSITY OF VENDA

UNIVERSITY ROAD
THOHOYANDOU
0950
LIMPOPO, ZA

PROJECT/DRAWING TITLE:
**UNIVERSITY OF VENDA
INFRASTRUCTURE DEV PROJECT
CONSTRUCTION TECHNOLOGY
WORKSHOP.
FOUNDATION LAYOUT**

SCALE	1:100	DATE	25.08.15
CONTRACT No.		PROJECT No.	0001/40
DRAWING No.	0001/40-01-02/01	REVISION	T
40		DESTROY EARLIER ISSUES	